


CLASS D EXTERIOR (MIN.)
 PER NOTE 154

ROOF UNDERSLAPMENT
 PER NOTE 126
 TYPICAL


SUN-SCREEN
 BRACES
 PER NOTE 151
 TYPICAL

LAMP
 PER NOTE 109
 TYPICAL

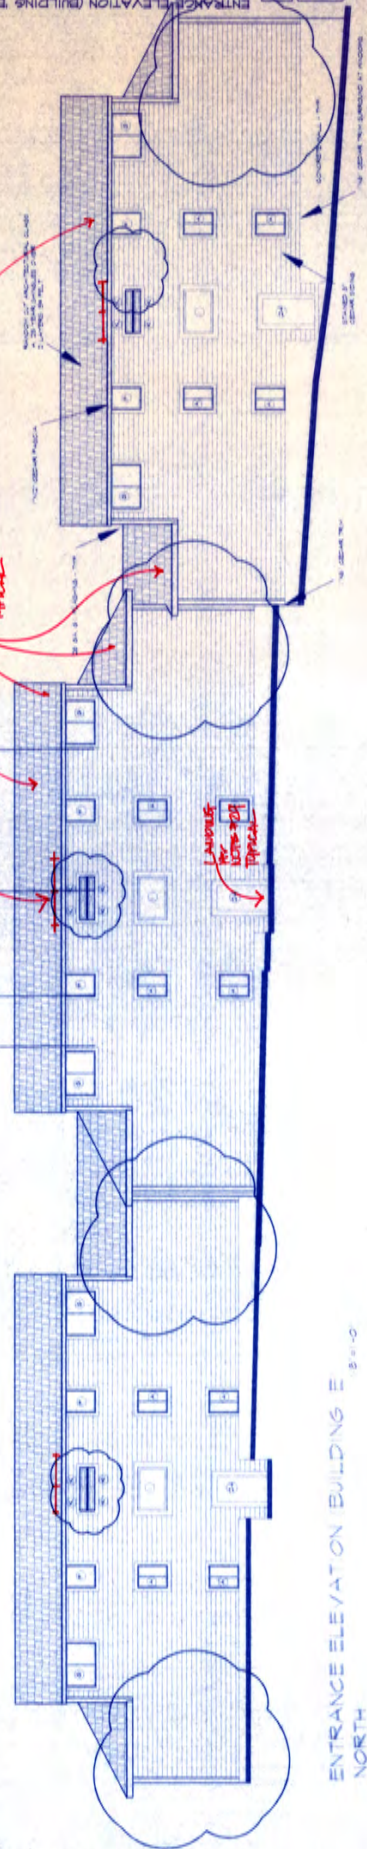


ENTRANCE ELEVATION BUILDING E NORTH 151-0

95-125
 95-126

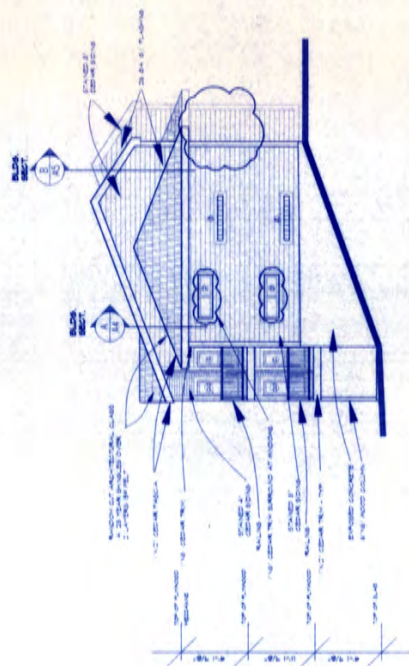

EAST SIDE ELEVATION BUILDING E 151-0

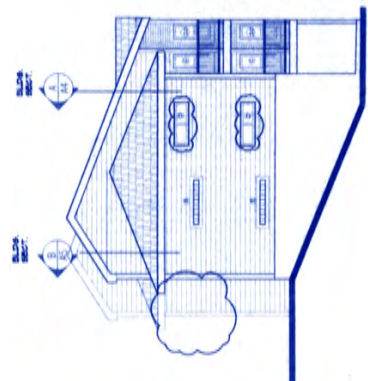

WEST SIDE ELEVATION BUILDING E 151-0